

No	Description	Date
1	PRELIMINARY	25/01/18
2	WORKING DRAWINGS	23/02/18
3	AMENDED SITE	15/3/18
4	UPDATED WD ISSUE	12/3/18

COMPLETE DESIGN & DRAFTING

PH 3448 0091
 18/24 DUNTRON ST BRENDALE
 PO BOX 82 STRATHFONE QLD 4500
 QBCC Lic. 119 8316
 © THIS DRAWING IS THE PROPERTY OF COMPLETE PTY LTD

Notes:
 All construction methods to be in accordance with The Building Code of Australia and all relevant Australian Standards.
 All dimensions take precedence over scale.
 All levels and dimensions to be verified on site.
 All dimensions are written in millimetres U.M.C.O.



Client / Owner:


Project: **Proposed Dwelling**

Site Address: **The Clearview**

Floor Plan

Sheet Number	02
Project number	19008
Drawn by	BC
Checked by	JM
Wind Category:	N3
Scale	1 : 100

Floor Plan
 1 : 100

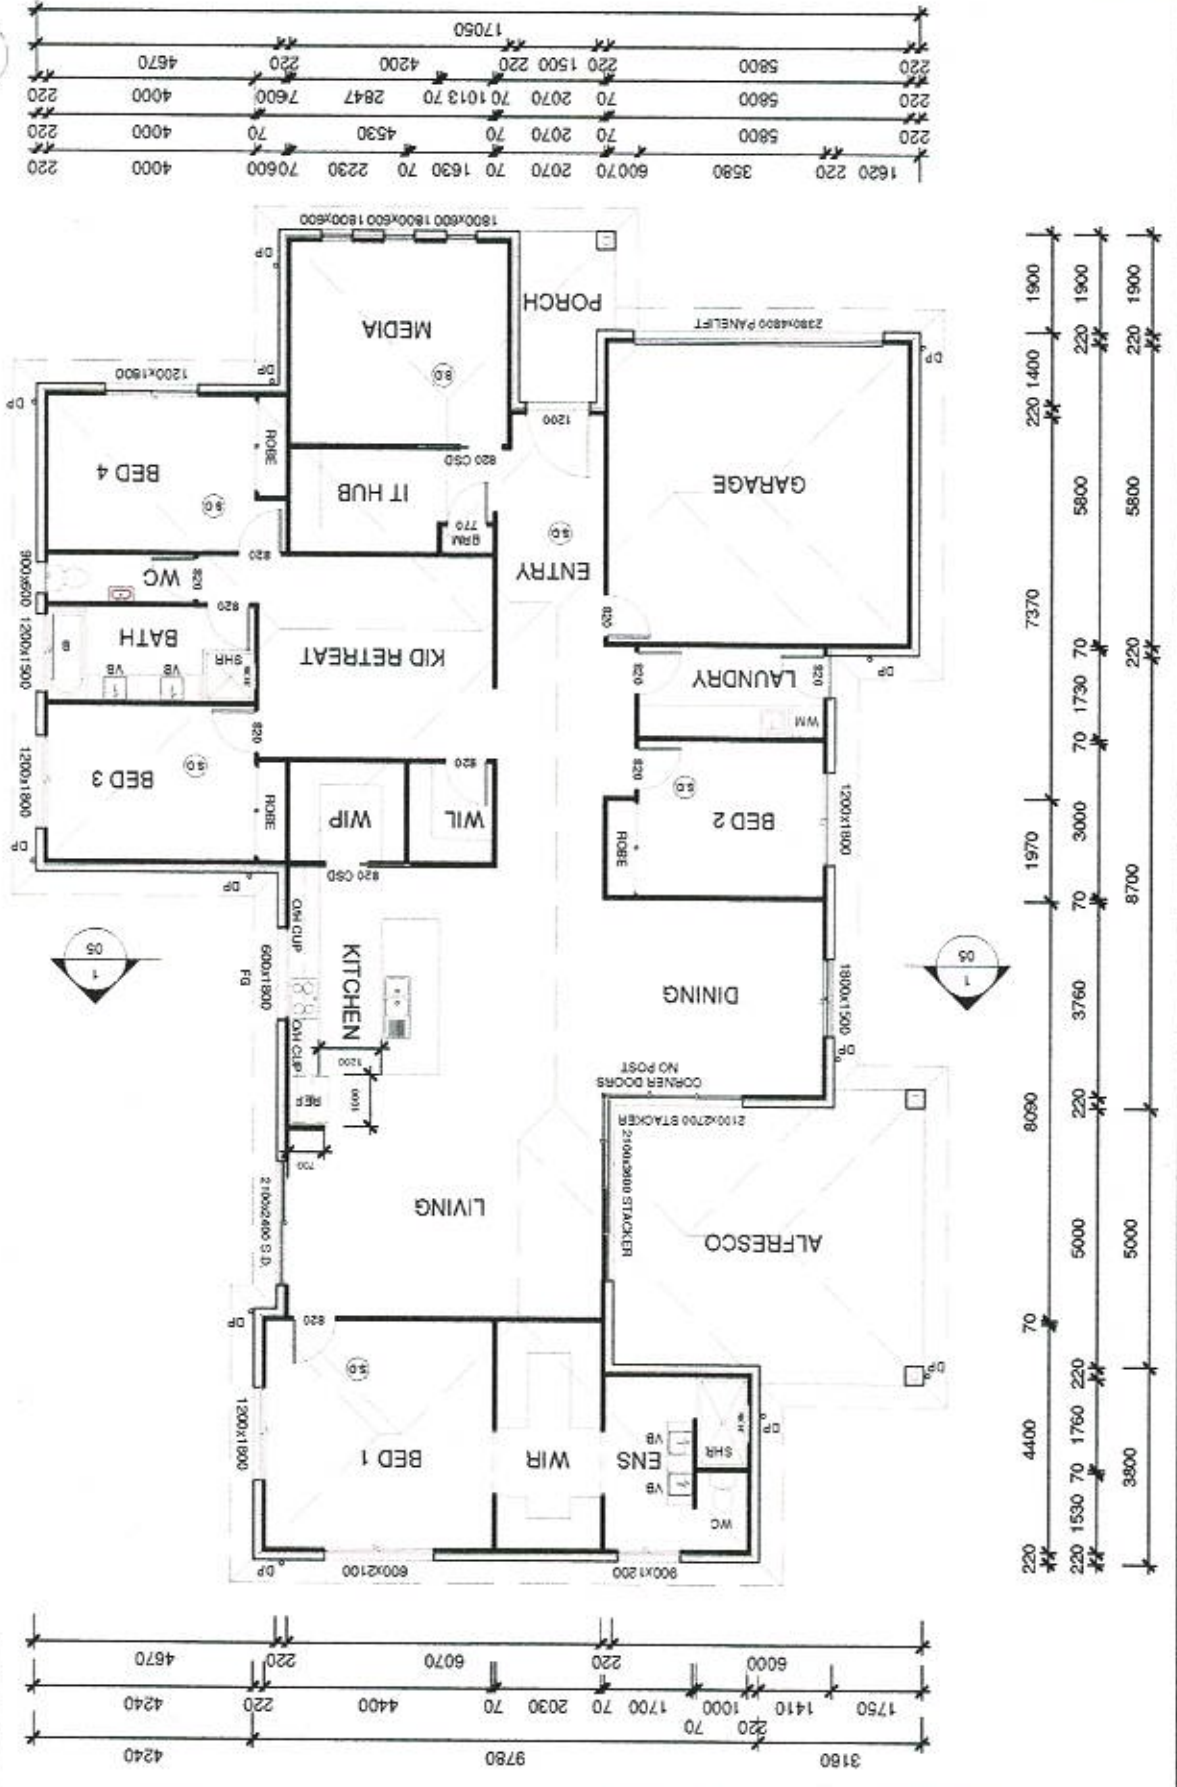

Area Schedule

LIVING	281.5 m ²
ALFRESCO	31.7 m ²
PORCH	5.6 m ²
Total	318.8 m²